
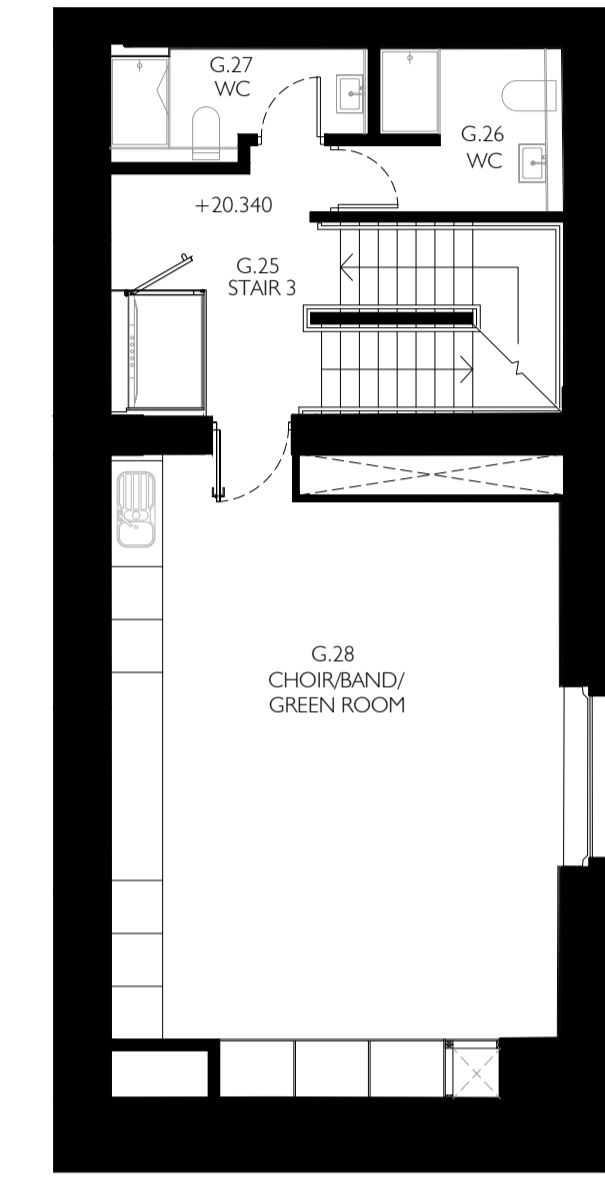


DO NOT SCALE DRAWINGS. THE CONTRACTOR IS RESPONSIBLE FOR CHECKING DIMENSIONS & ANY DISCREPANCY IS TO BE REFERRED TO THE ARCHITECT.

ALL EXISTING OPENING WINDOW HOPPER LIGHTS OVERHAULED & RE-FURBISHED TO FULL WORKING ORDER


WINDOW GUARDS TO BE RENEWED TO LOWER WINDOWS & STAINED GLASS ONLY

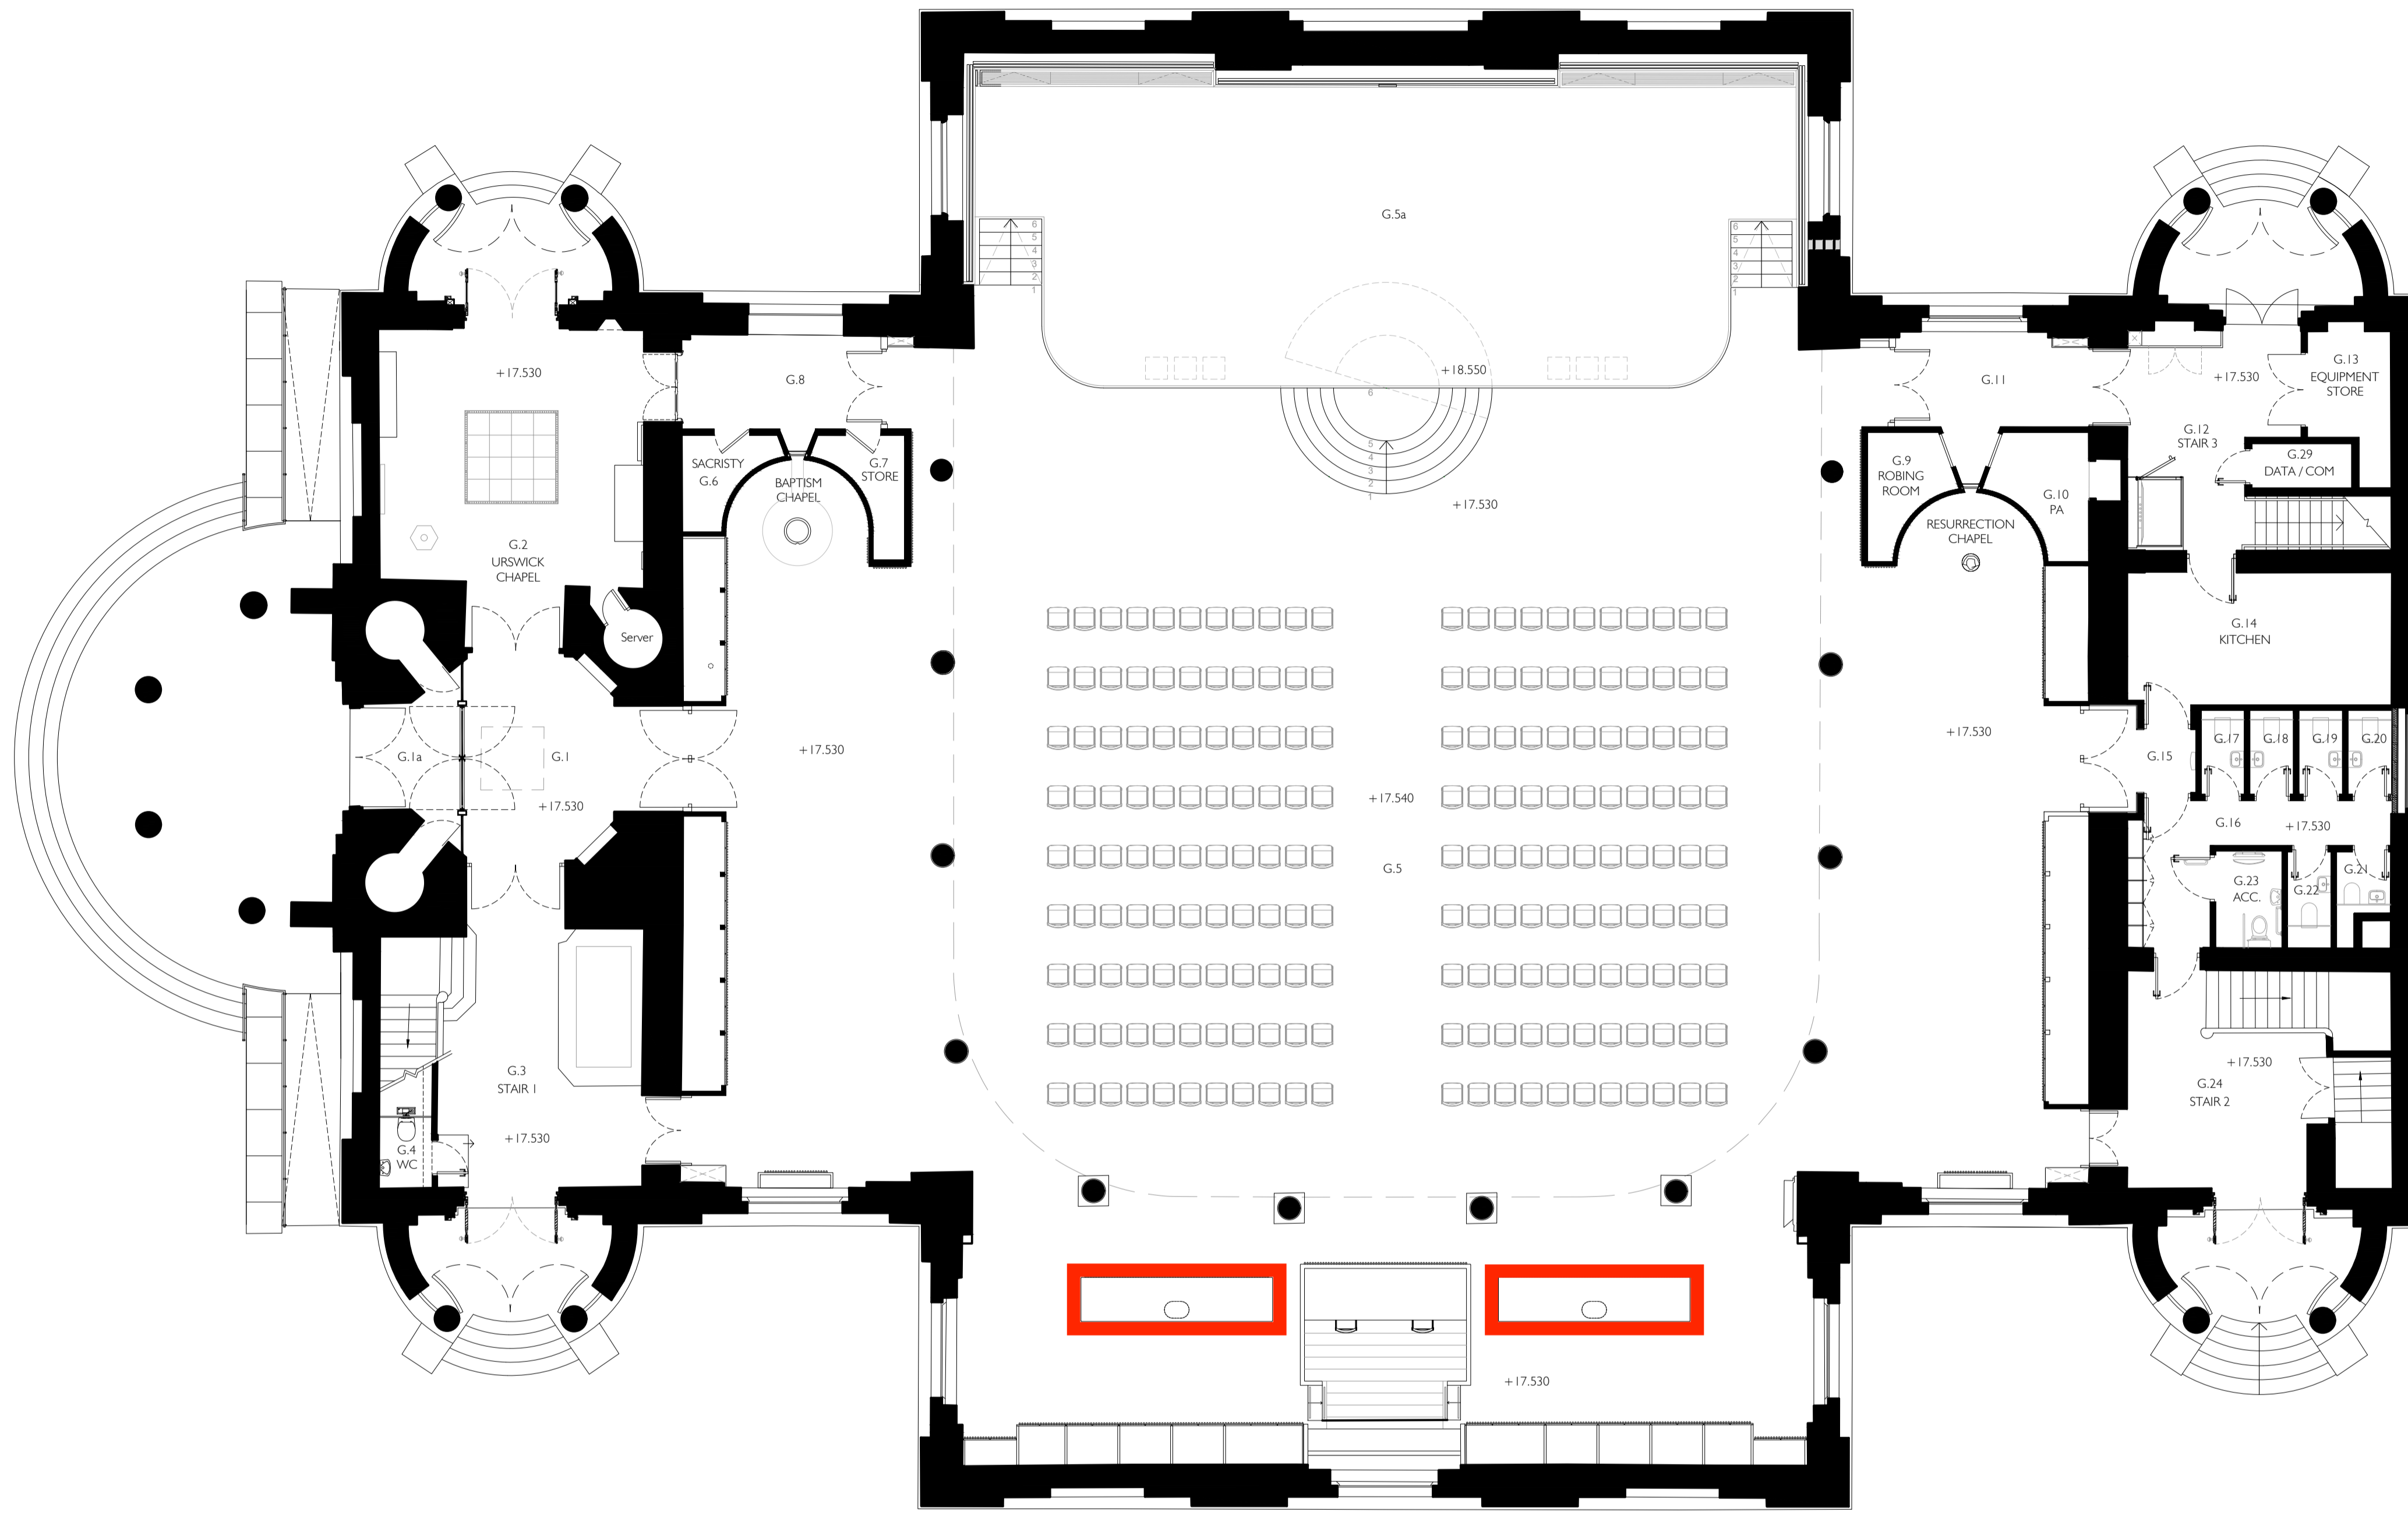



B GROUND FLOOR
- MEZZANINE

A GROUND FLOOR PLAN
-

— Fixed bar and servery

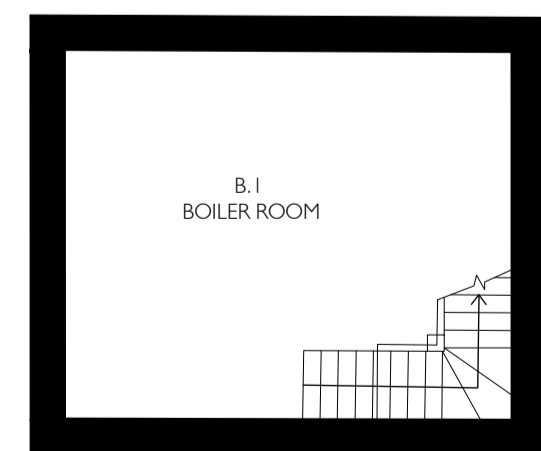

C GROUND FLOOR
- BASEMENT

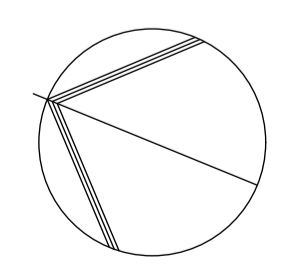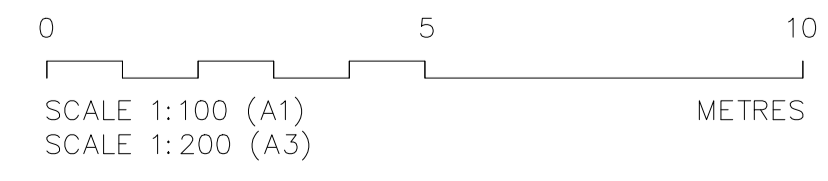

P2 For Information	May 2019	
P1 For Information	March 2019	
REV.	AMENDMENT	DATE



THOMAS FORD & PARTNERS
CHARTERED ARCHITECTS SURVEYORS
177 KIRKDALE
SYDENHAM • LONDON • SE26 4QH
TEL 020 8659 3250 • FAX 020 8659 3146
EMAIL ttp@thomasford.co.uk

PROJECT HACKNEY ST JOHNS CHURCH			
TITLE GROUND FLOOR PLAN AS PROPOSED			
DRAWN Sed	DATE Mar 19	SCALE 1:100	CHECKED
PROJECT REF. 649701	DRG. No. PRES-01	REV P2	