

DO NOT SCALE DRAWINGS. THE CONTRACTOR IS RESPONSIBLE FOR CHECKING DIMENSIONS & ANY DISCREPANCY IS TO BE REFERRED TO THE ARCHITECT.

ALL EXISTING OPENING WINDOW HOPPER LIGHTS OVERHAULED & RE-FURBISHED TO FULL WORKING ORDER

P2 For Information May 2019
P1 For Information March 2019

REV.	AMENDMENT	DATE




THOMAS FORD & PARTNERS
CHARTERED ARCHITECTS SURVEYORS

177 KIRKDALE
SYDENHAM • LONDON • SE26 4QH
TEL 020 8659 3250 • FAX 020 8659 3146
EMAIL ttp@thomasford.co.uk


PROJECT
HACKNEY
ST JOHNS CHURCH

TITLE
FIRST FLOOR PLAN
AS PROPOSED


DRAWN	DATE	SCALE	CHECKED
Sed	Mar 19	1:100	
PROJECT REF.	DRG. No.	REV	
649701	PRES-02	P2	

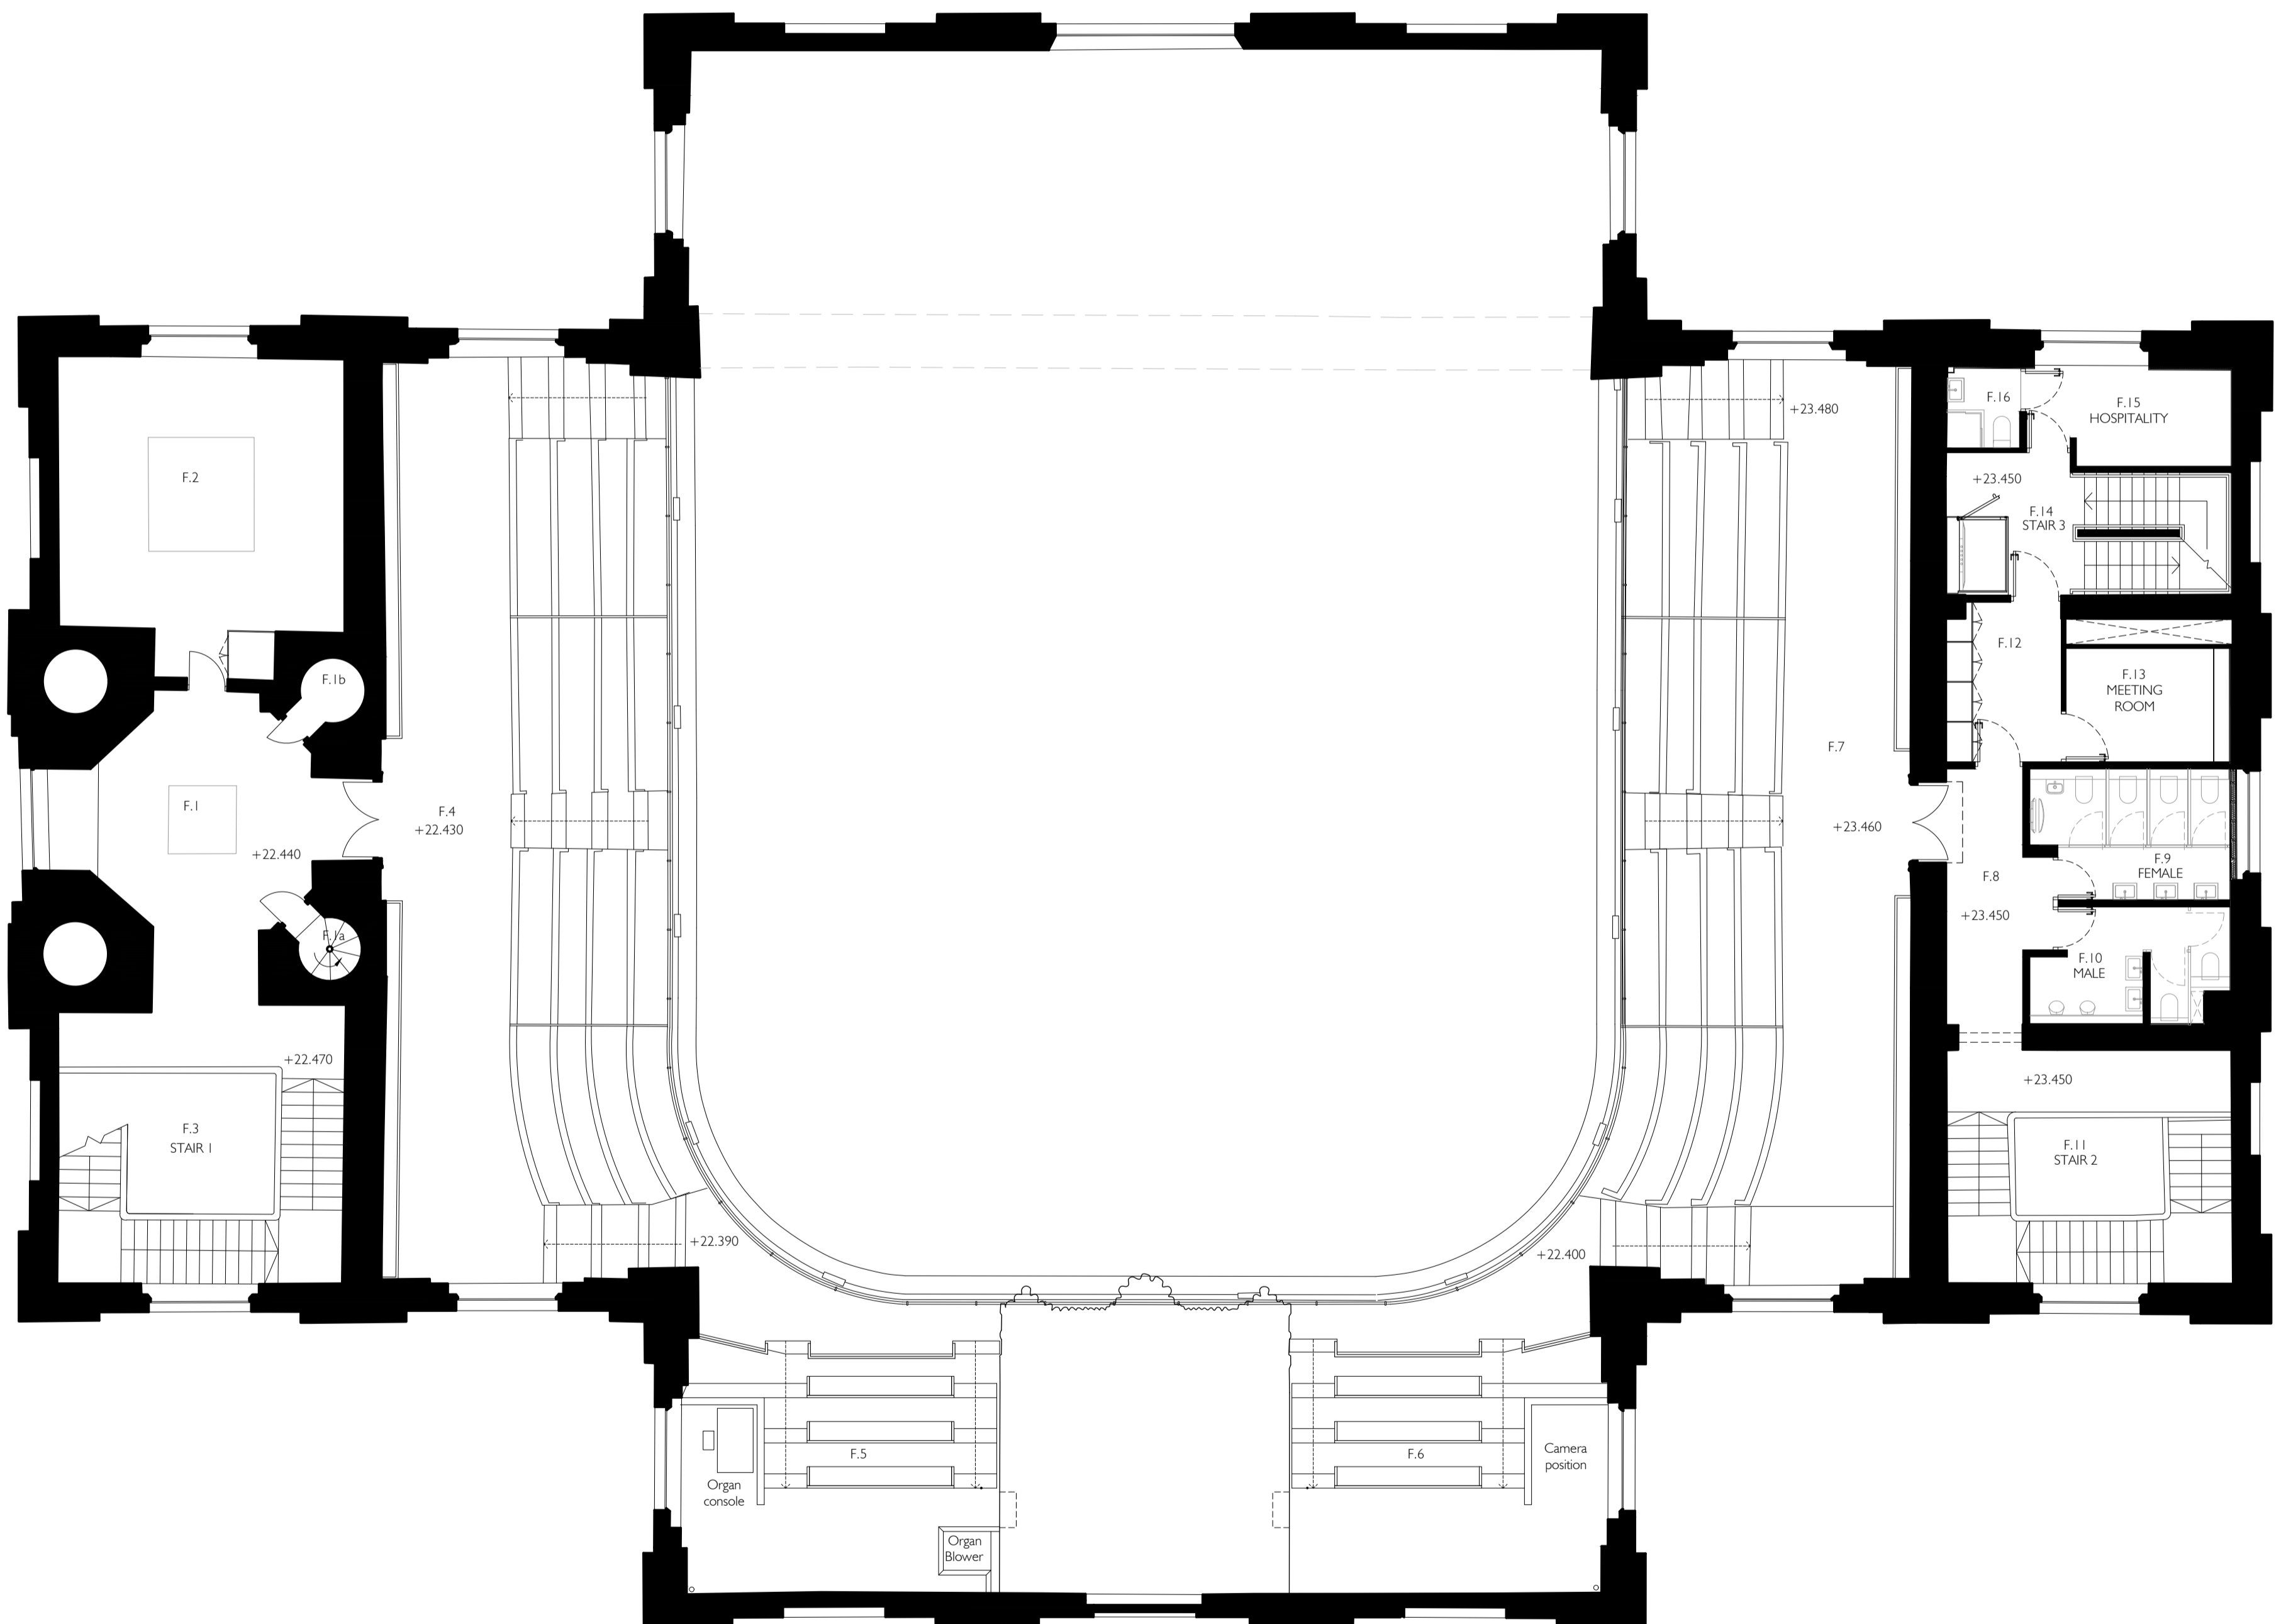

A FIRST FLOOR PLAN

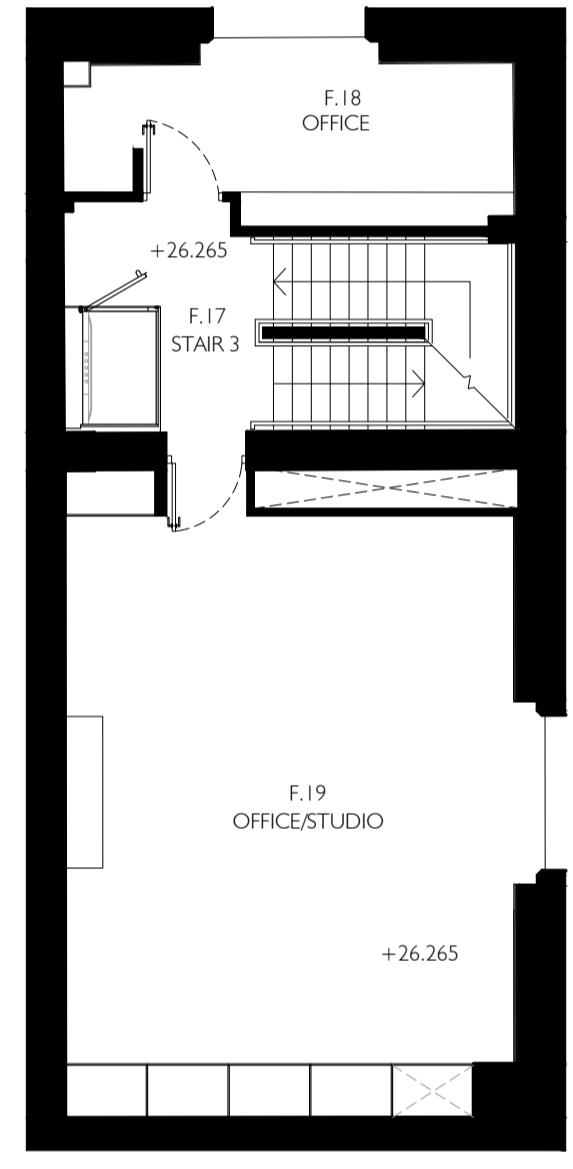

B FIRST FLOOR MEZZANINE

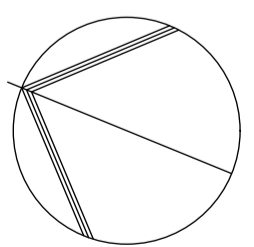

0 5 10
SCALE 1:100 (A1)
SCALE 1:200 (A3)
METRES