


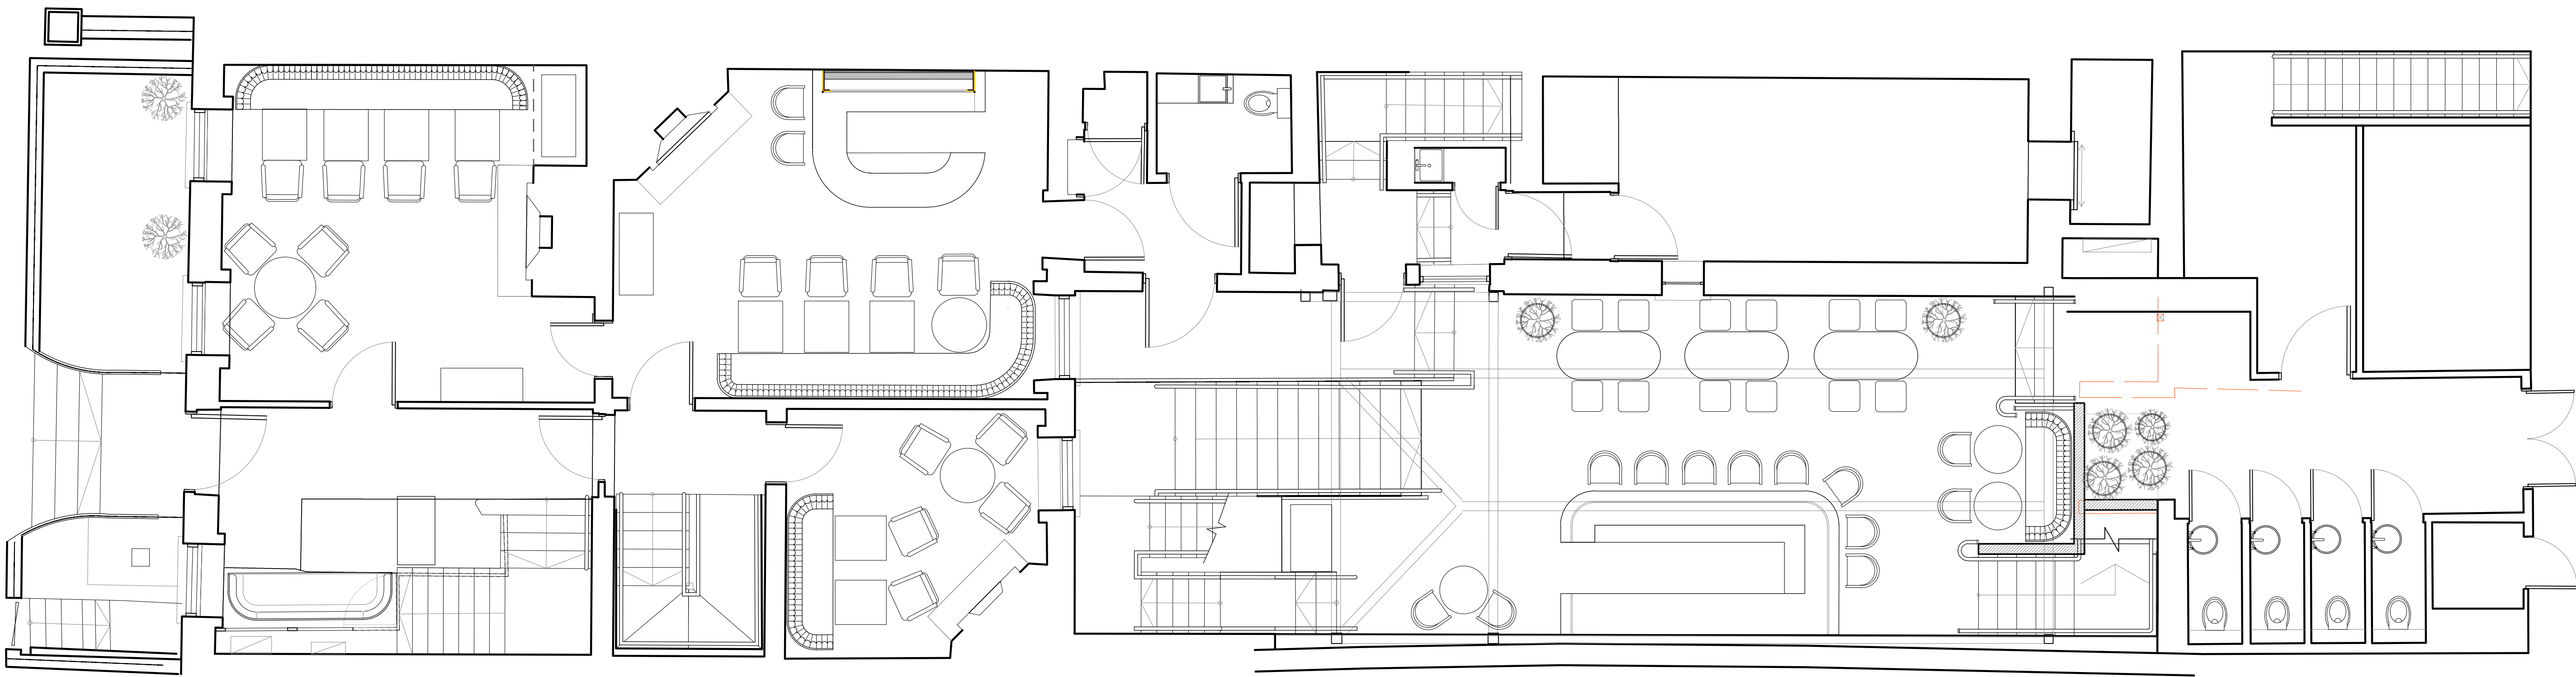

GROUND FLOOR  
LAYOUT  
SCALE 1/50

| REV | NOTE | DATE | INITIAL |
|-----|------|------|---------|
|     |      |      |         |
|     |      |      |         |
|     |      |      |         |
|     |      |      |         |

|                                                                                     |   |                      |                                               |                               |                 |   |   |
|-------------------------------------------------------------------------------------|---|----------------------|-----------------------------------------------|-------------------------------|-----------------|---|---|
|  | <p>INTERIOR ARCHITECTS &amp; DESIGNERS</p> <p>1 Upr, Georges Street, Dun Laoghaire, Co. Dublin<br/>tel:01 2300066 fax:01 2145776<br/>email : info@ooda.ie<br/>5 Stranmillis Road, Belfast BT95AF<br/>tel:028 90668363 fax: 028 90663345<br/>email belfast@ooda.ie<br/>www.ooda.ie</p> | STAGE<br>INFORMATION | TITLE:<br>GROUND FLOOR FURNITURE PLAN         | SCALE:<br>1:50@A1<br>1:100@A3 | FILE:<br>18002  | <p><b>GENERAL CONTRACTORS NOTE</b></p> <p>All levels and dimensions to be checked on site and any discrepancies should be referred to O'Donnell O'Neill Design Assoc.Ltd. for their direction. Work to figured dimensions ONLY. Do not scale off these drawings.<br/>It is the responsibility of the appointed contractor to ensure that both they and their nominated sub contractors, their nominated suppliers, and the client direct nominated sub contractors and suppliers ensure that all materials and workmanship comply with the relevant Building Regulations and that all Health and Safety regulations are implemented . All to be in full compliance with The Building Regulations Technical Documents 1997-2015. Refer to engineers drawing for all structural elements details.</p> | <p>These drawings are copyright © of O'Donnell O'Neill Design Assoc. Ltd who reserve all its rights, title and intellectual property rights in and to all designs, drawings and documentation. No work or designs on these drawings shall be reproduced or copied without written permission.</p>  |
|                                                                                     |   |                      | CLIENT:<br>PRESS UP GROUP                     | DATE:<br>14.03.18             | DRAWN BY:<br>JT |   |   |
|                                                                                     |   |                      | JOB:<br>18002- THE GRAYSON, ST STEPHENS GREEN | DRAWING NO:<br>18002-113      | REVISION:<br>*  |   |   |